


COUPE A - A

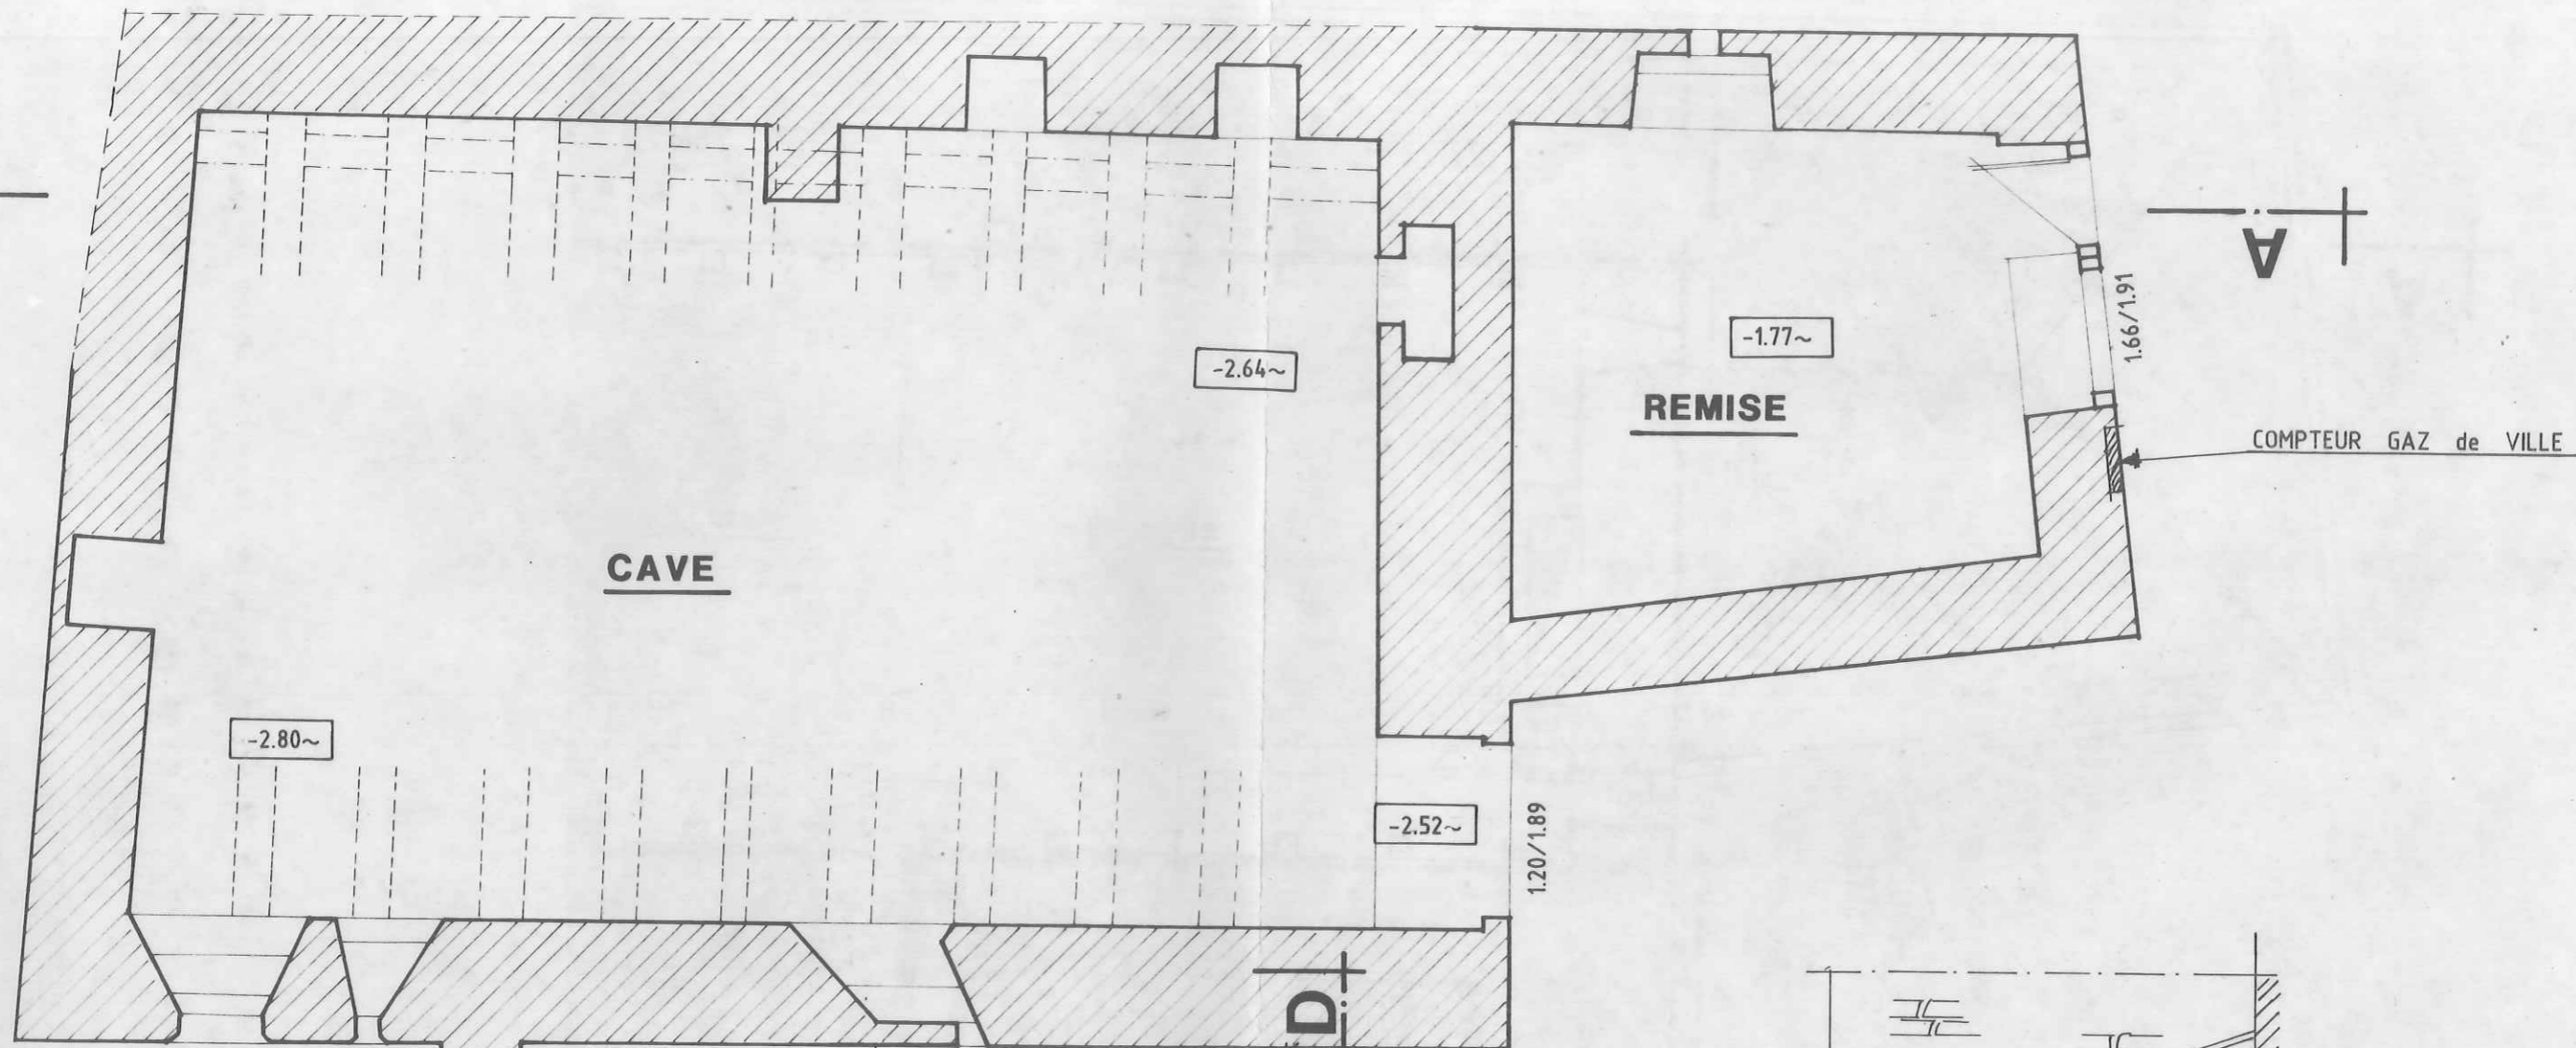

A

B

A

CAVE

REMISE

COMPTEUR GAZ de VILLE

-2.80~

-2.64~

-1.77~

-2.52~

57/66

14/43

1.20/1.89

1.66/1.91

C

C

GARAGE

-3.77~

APPENTIS à DEMOLIR

D

D

B

SOUS SOL

COUPE D - D

